


# S.W. CLAY STREET from 6TH to 10TH STREET

## CITY OF TOPEKA PROJECT NO. T-841017.56

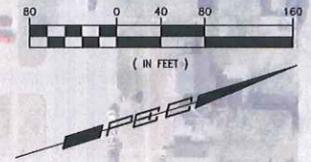


Tom Degenhardt, P.E., Project Manager  
 City of Topeka  
 620 SE Madison  
 Topeka, KS 66607  
 (785)368-3842  
 tdegenhardt@topeka.org

Jason L. Fundis, P.E., Project Manager  
 Professional Engineering Consultants, P.A.  
 1263 SW Topeka Blvd.  
 Topeka, KS 66612  
 (785)233-8300  
 jason.fundis@pec1.com

**PROJECT HIGHLIGHTS:**

- PAVEMENT TO BE REMOVED AND REPLACED WITH BRICK STREET.
- NEW CONCRETE CURB AND GUTTER.
- SOME SIDEWALK PANELS WILL BE REPLACED/REPAIRED.
- PROJECT EXPECTED TO START IN SUMMER 2016.
- PROJECT EXPECTED TO BE COMPLETED IN SUMMER/FALL 2017.
- FUNDING FROM HALF CENT CITYWIDE SALES TAX.

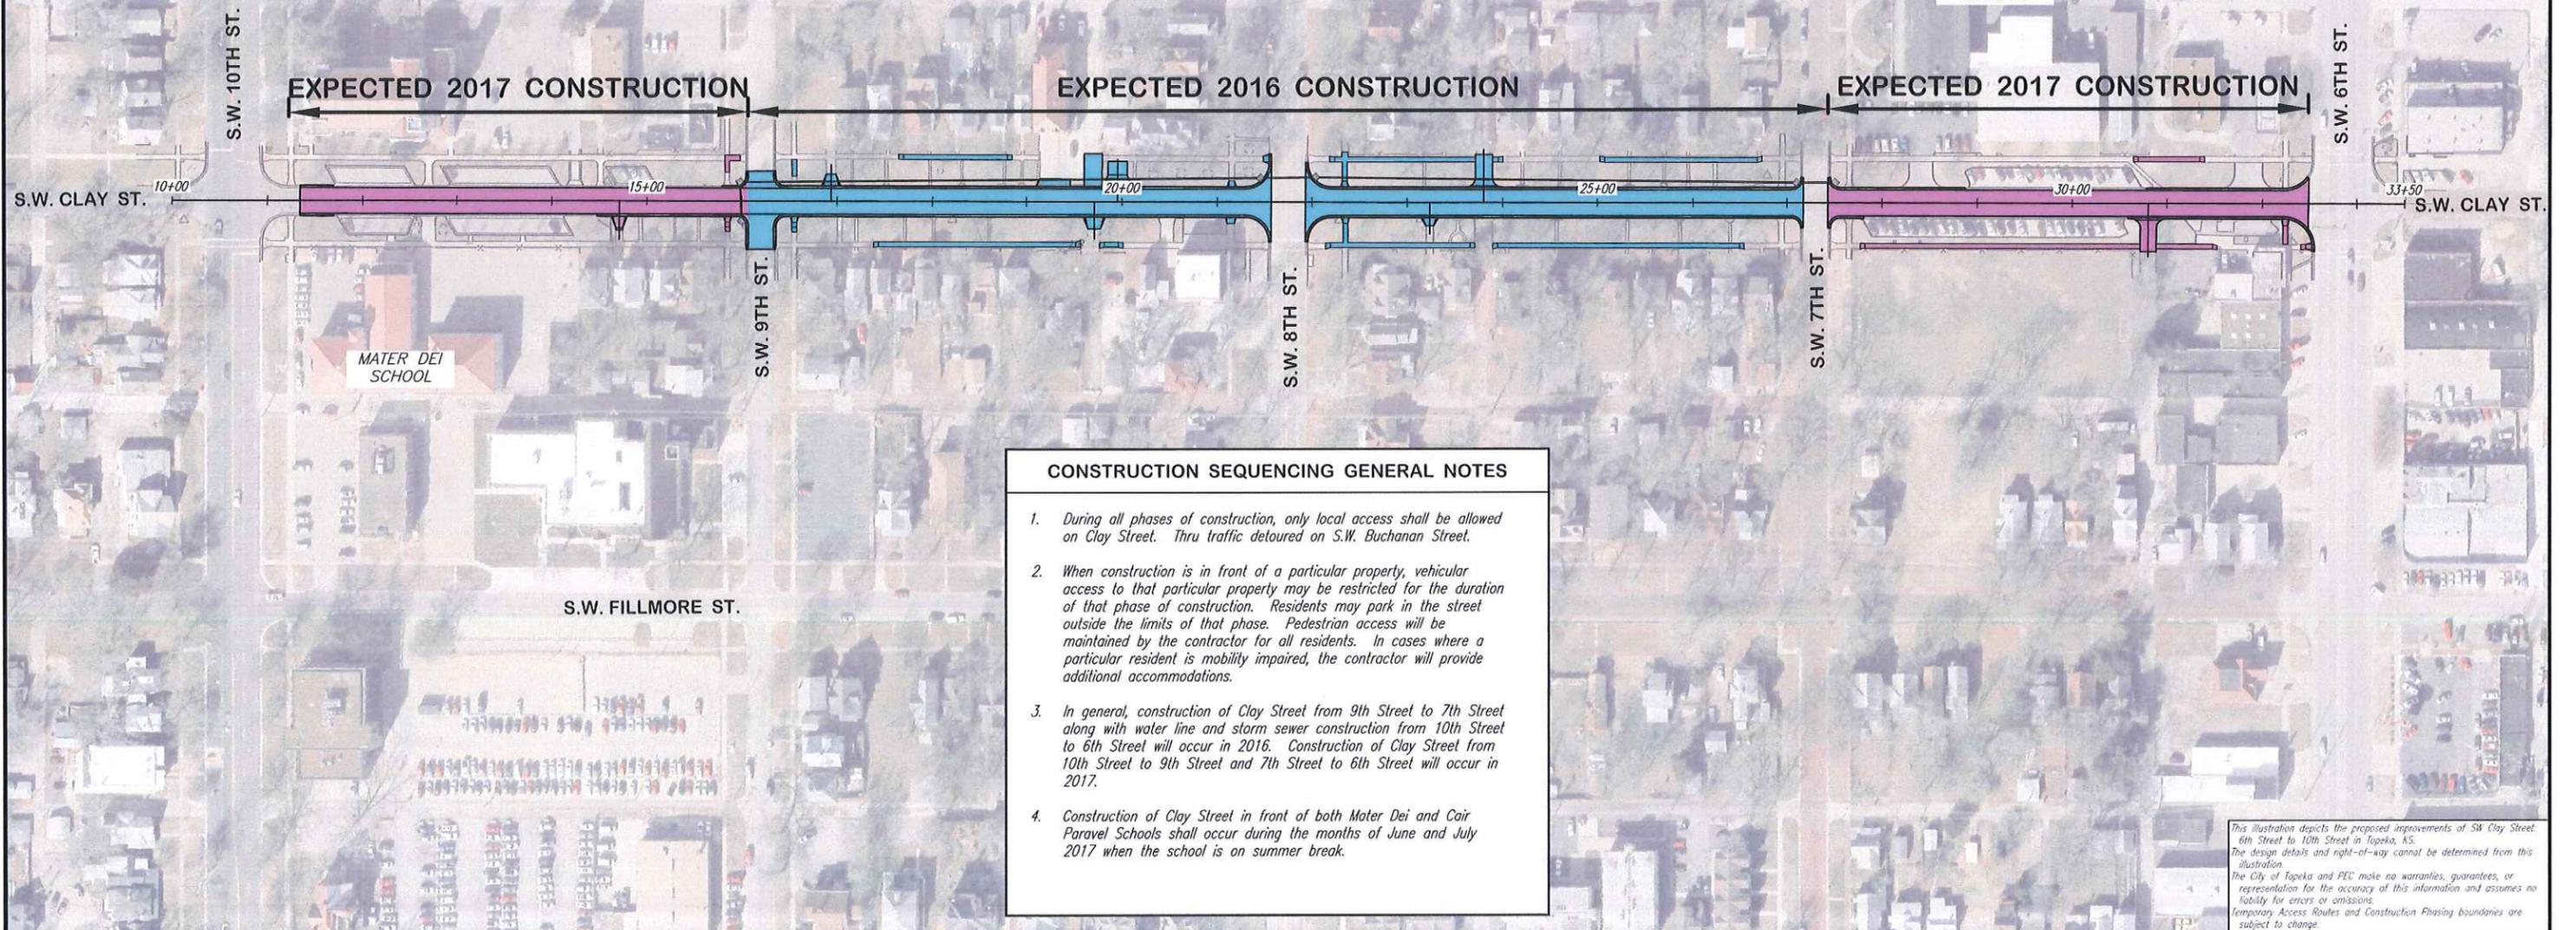

**CONSTRUCTION SEQUENCING GENERAL NOTES**

1. During all phases of construction, only local access shall be allowed on Clay Street. Thru traffic detoured on S.W. Buchanan Street.
2. When construction is in front of a particular property, vehicular access to that particular property may be restricted for the duration of that phase of construction. Residents may park in the street outside the limits of that phase. Pedestrian access will be maintained by the contractor for all residents. In cases where a particular resident is mobility impaired, the contractor will provide additional accommodations.
3. In general, construction of Clay Street from 9th Street to 7th Street along with water line and storm sewer construction from 10th Street to 6th Street will occur in 2016. Construction of Clay Street from 10th Street to 9th Street and 7th Street to 6th Street will occur in 2017.
4. Construction of Clay Street in front of both Mater Dei and Cair Paravel Schools shall occur during the months of June and July 2017 when the school is on summer break.

This illustration depicts the proposed improvements of SW Clay Street, 6th Street to 10th Street in Topeka, KS. The design details and right-of-way cannot be determined from this illustration. The City of Topeka and PEC make no warranties, guarantees, or representation for the accuracy of this information and assumes no liability for errors or omissions. Temporary Access Routes and Construction Phasing boundaries are subject to change.

NO.	DATE:	REVISION	BY:	APP'D

DRAWN BY: BJS  
 APP'D BY: ---  
 FIELD BOOK: ---  
 SURVEYED BY: ---  
 PLOTTED: ---/---/---

**PEC** PROFESSIONAL ENGINEERING CONSULTANTS, P.A.  
 1263 SW TOPEKA BLVD. TOPEKA, KS 66612  
 785-233-8300 www.pec1.com

**TOPEKA**  
 Public Works  
**ENGINEERING**  
 620 SE MADISON ST. • 2nd Floor • TOPEKA, KS 66607  
 Phone: (785) 368-3842 • Fax: (785) 368-3881

**S.W. CLAY STREET  
 STREET REPAIR**  
 PROJECT NO. T-841017.56  
 FROM SOUTH EDGE OF 6TH STREET  
 TO NORTH EDGE OF 10TH STREET

**GENERAL  
 CONSTRUCTION  
 SEQUENCING**

DATE: MAR 2016  
 PAGE: 8 OF 27  
 DRAWING: ---  
 PROJ. 15A16-001