


N.W. TYLER STREET from LYMAN RD to U.S. 24 HWY


CITY OF TOPEKA PROJECT NO. T-841017.65

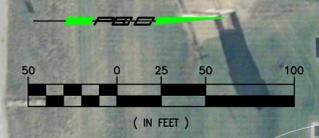

Tom Degenhardt, P.E., Project Manager
 City of Topeka
 620 SE Madison
 Topeka, KS 66607
 (785)368-3842
 tdegenhardt@topeka.org

Jason L. Fundis, P.E., Project Manager
 Professional Engineering Consultants, P.A.
 1263 SW Topeka Blvd.
 Topeka, KS 66612
 (785)233-8300
 jason.fundis@pec1.com

- PROJECT HIGHLIGHTS:**
- PAVEMENT TO BE FULL DEPTH PAVEMENT PATCHING AND ASPHALT OVERLAYED.
 - SOME CONCRETE CURB AND GUTTER WILL BE REPLACED/REPAIRED.
 - SOME SIDEWALK PANELS WILL BE REPLACED/REPAIRED.
 - WATERLINE TO BE REPLACED.
 - PROJECT EXPECTED TO START IN SPRING 2017.
 - PROJECT EXPECTED TO BE COMPLETED IN FALL 2017.
 - FUNDING FROM HALF CENT CITYWIDE SALES TAX.

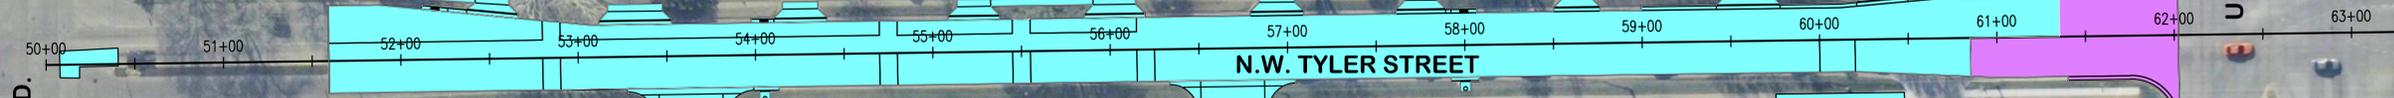

CONSTRUCTION SEQUENCING GENERAL NOTES

1. DURING ALL PHASES OF CONSTRUCTION, ONLY LOCAL ACCESS SHALL BE ALLOWED ON NW TYLER STREET.
2. TRAFFIC WILL BE DETOURED ON NW LYMAN ROAD, NW TOPEKA BLVD., AND US 24 HWY.
3. ACCESS TO RESIDENTIAL DRIVES WILL BE MAINTAINED DURING CONSTRUCTION WITH TEMPORARY SURFACING. ACCESS MAY BE RESTRICTED DURING THE CONSTRUCTION OF EACH DRIVE.

LEGEND

PHASE 1 CONSTRUCTION

PHASE 2 CONSTRUCTION AND WATER LINE CONSTRUCTION

This illustration depicts the proposed improvements of NW Tyler St. from Lyman Rd. to U.S. 24 HWY in Topeka, KS. The design details and right-of-way cannot be determined from this illustration. The City of Topeka and PEC make no warranties, guarantees, or representation for the accuracy of this information and assumes no liability for errors or omissions. Temporary Access Routes and Construction Phasing boundaries are subject to change.

NO.	DATE:	REVISION	BY:	APP'D	DRAWN BY: CTS	APP'D BY: ---	FIELD BOOK: ---	SURVEYED BY: ---	PLOTTED: ---/---/---
-----	-------	----------	-----	-------	---------------	---------------	-----------------	------------------	----------------------

PEC PROFESSIONAL ENGINEERING CONSULTANTS, P.A.
 1263 SW TOPEKA BLVD. TOPEKA, KS 66612
 785-233-8300 www.pec1.com

TOPEKA
 Public Works
ENGINEERING

620 SE MADISON ST. • 2ND FLOOR • TOPEKA, KS 66607
 Phone: (785) 368-3842 • Fax: (785) 368-3881

N.W. TYLER STREET
 STREET REPAIR
 PROJECT NO. T-841017.65
 FROM LYMAN RD. TO U.S. 24 HWY

N.W. TYLER STREET
 CONSTRUCTION SEQUENCING

DATE: OCT 2016
PAGE: 13 OF 18
DRAWING: JLF/CTS
PROJ. 15A16-004