


PROPOSED YEAR 2017 CONSTRUCTION

(YEAR 2 OF 2)
 ESTIMATED START DATE : MARCH 6, 2017
 ESTIMATED COMPLETION DATE : NOVEMBER 10, 2017

← 2016 CONSTRUCTION | 2017 CONSTRUCTION →

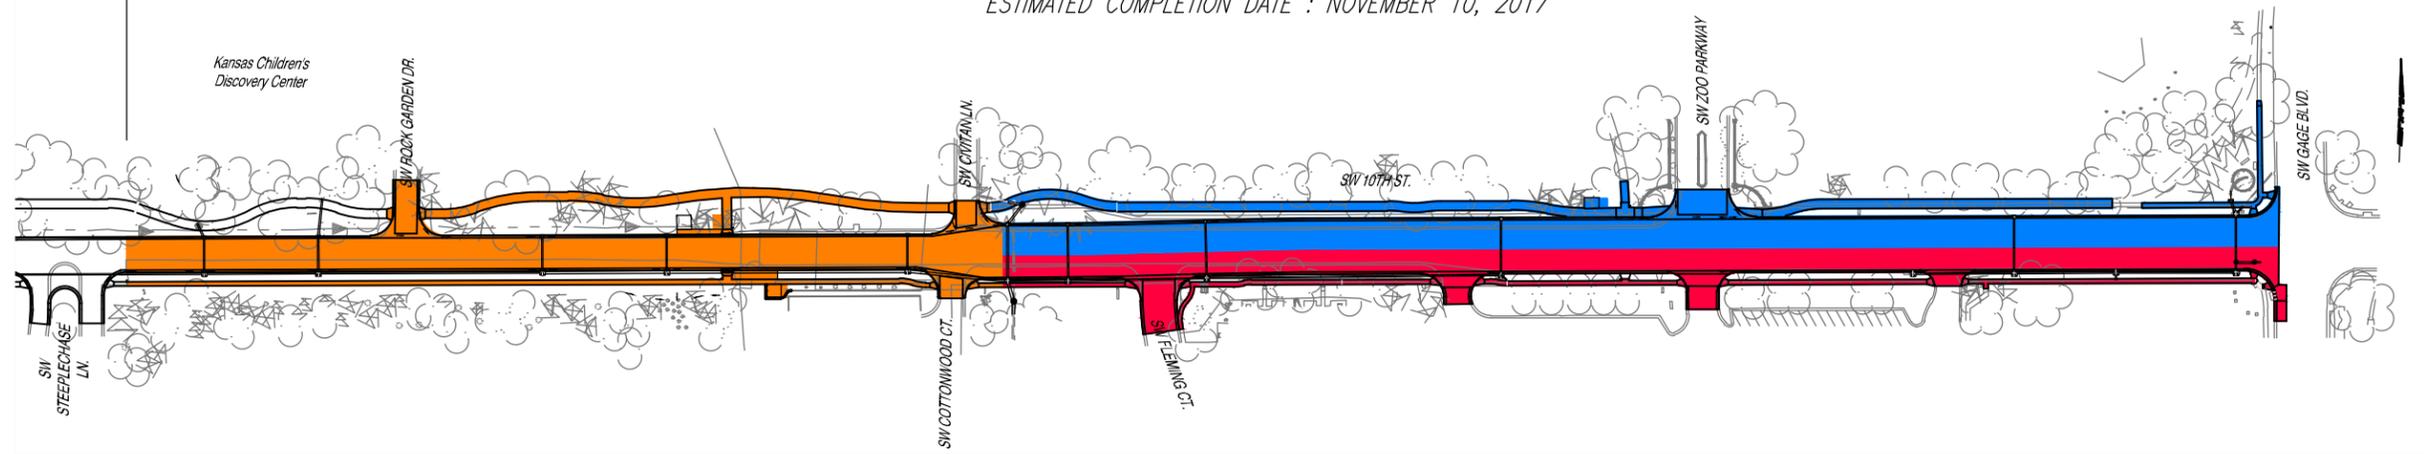


2017 LEGEND

- 2017 PHASE 1
- 2017 PHASE 2
- 2017 PHASE 3
- EXISTING

- 2017 Phase 1 – All lanes of 10th Street constructed from Steeplechase Lane to Civitan Lane.
 – 10th Street thru traffic detoured via Huntoon Street.
 – Signed detours provided for The Kansas Children’s Discovery Center traffic via Westchester Road and via Zoo Parkway.
- 2017 Phase 2 – South two lanes of 10th Street constructed from Civitan Lane to Gage Boulevard.
 – 10th Street thru traffic carried on existing 10th Street lanes.
- 2017 Phase 3 – North three lanes of 10th Street constructed from Civitan Lane to Gage Boulevard.
 – 10th Street thru traffic carried on newly constructed south two lanes of 10th Street.

This illustration depicts the proposed improvements of SW 10th Street: Fairlawn to Gage in Topeka, KS. The design details and right-of-way cannot be determined from this illustration. The City of Topeka and PEC make no warranties, guarantees, or representation for the accuracy of this information and assumes no liability for errors or omissions. Temporary Access Routes and Construction Phasing boundaries are subject to change.

Funding Source – Federal Fund Exchange through KDOT

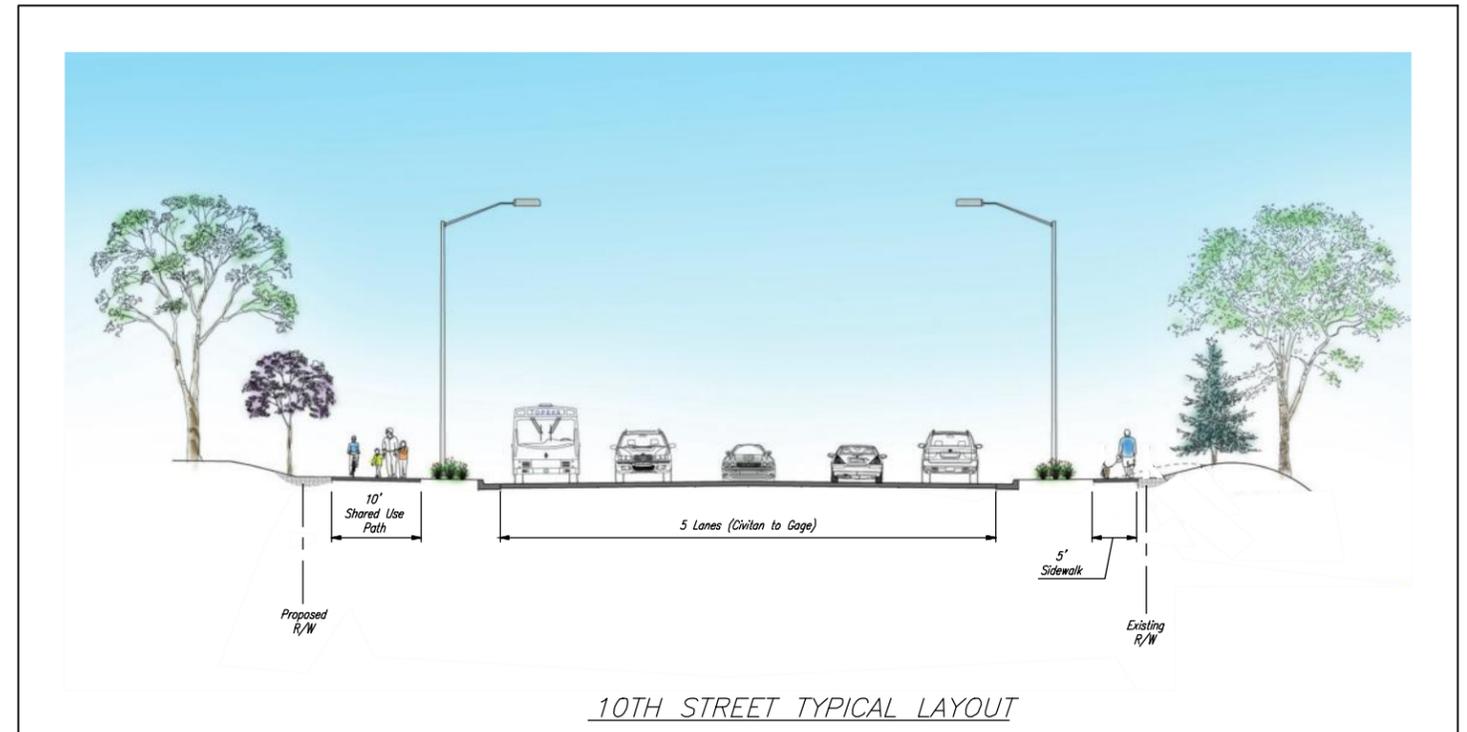

10TH STREET TYPICAL LAYOUT



Shawn Bruns, P.E., City Engineer, Project Manager
 City of Topeka
 620 SE Madison
 Topeka, KS 66607
 (785) 368-3842
 sbruns@topeka.org

S.W. 10TH STREET
 Fairlawn Road to Gage Boulevard

Michael J. Stewart, P.E., Project Manager
 Professional Engineering Consultants, P.A.
 1263 SW Topeka Blvd.
 Topeka, KS 66612
 (785) 233-8300
 michael.stewart@pec1.com

