





Front Elevation



Rear Elevation

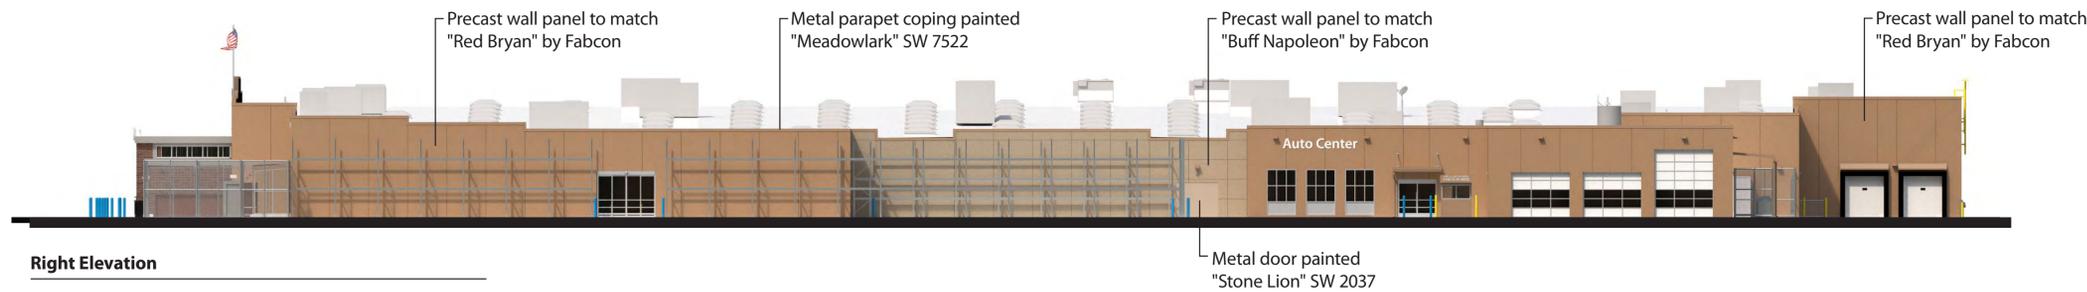


Right Elevation

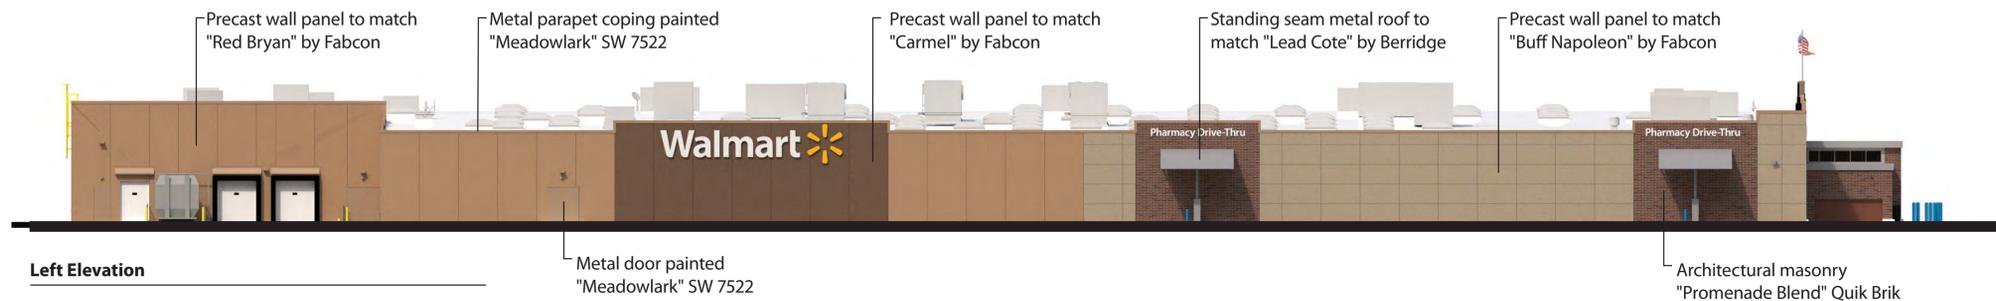

Left Elevation

Sign	Qty.	Height	Area (S.F.)	Total S.F.
Walmart	2	5'-6"/8'-0"	297.98	595.96
Market & Pharmacy	1	2'-6"	102.74	102.74
Outdoor Living	1	2'-6"	77.17	77.17
Pharmacy Drive-Thru (directional)	1	2'-0"	74.74	74.74
Pharmacy Drive-Thru	1	1'-6"	39.90	39.90
Auto Center (directional)	1	2'-0"	34.50	34.50
Auto Center	1	2'-0"	31.47	31.47
Total Building Signage				956.48



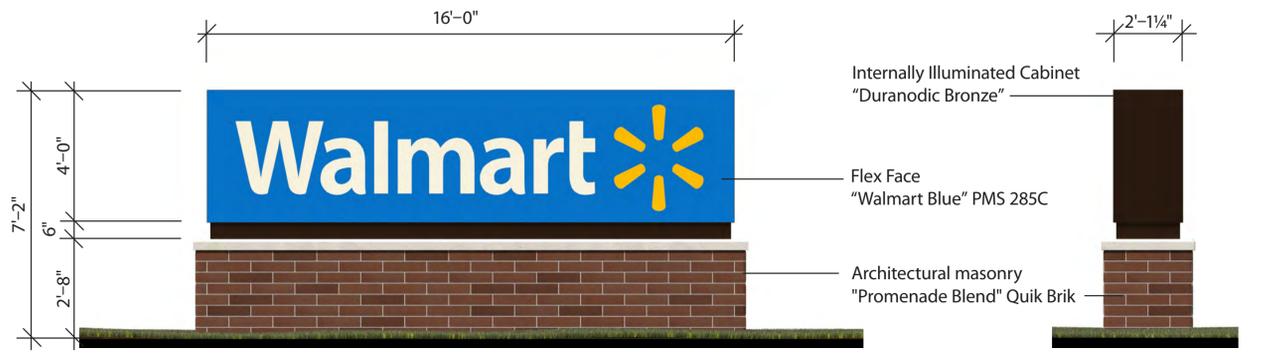

Monument Sign Front Elevation


Side Elevation



Pylon Sign Front Elevation

Side Elevation

Monument Sign

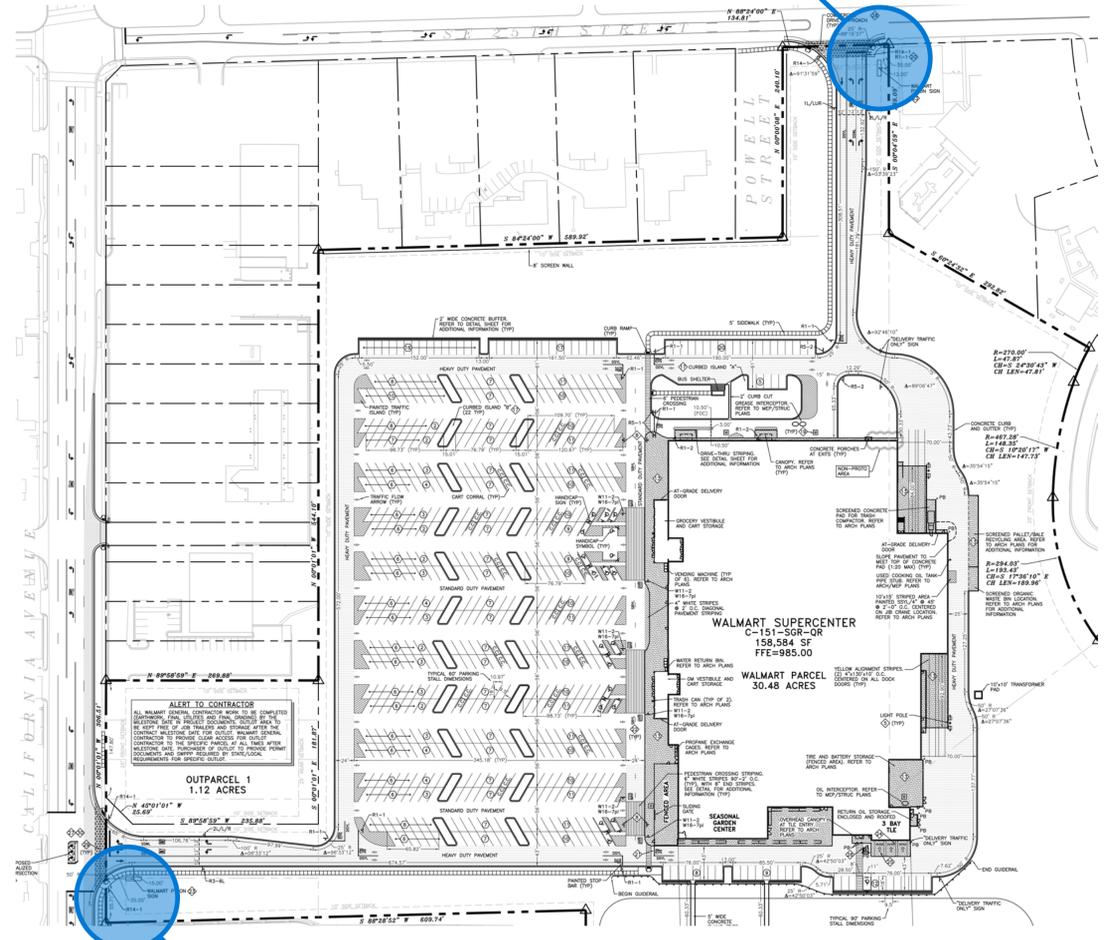

Pylon Sign

Sign	Qty.	Illumination	Area (S.F.)	Total S.F.
Walmart (Pylon)	1	Internal	95.00	95.00
Walmart (Monument)	1	Internal	64.00	64.00
Total Site Signage			159.00	159.00

